


FILE PATH: Autodesk Docs/22068.00 HC Brandon Library/22068.00 Brandon_Library_ARCH_F231.rvt

PRINTED: 3/26/2024 10:23:11 AM

1 FLOOR PLAN
3/32" = 1'-0"

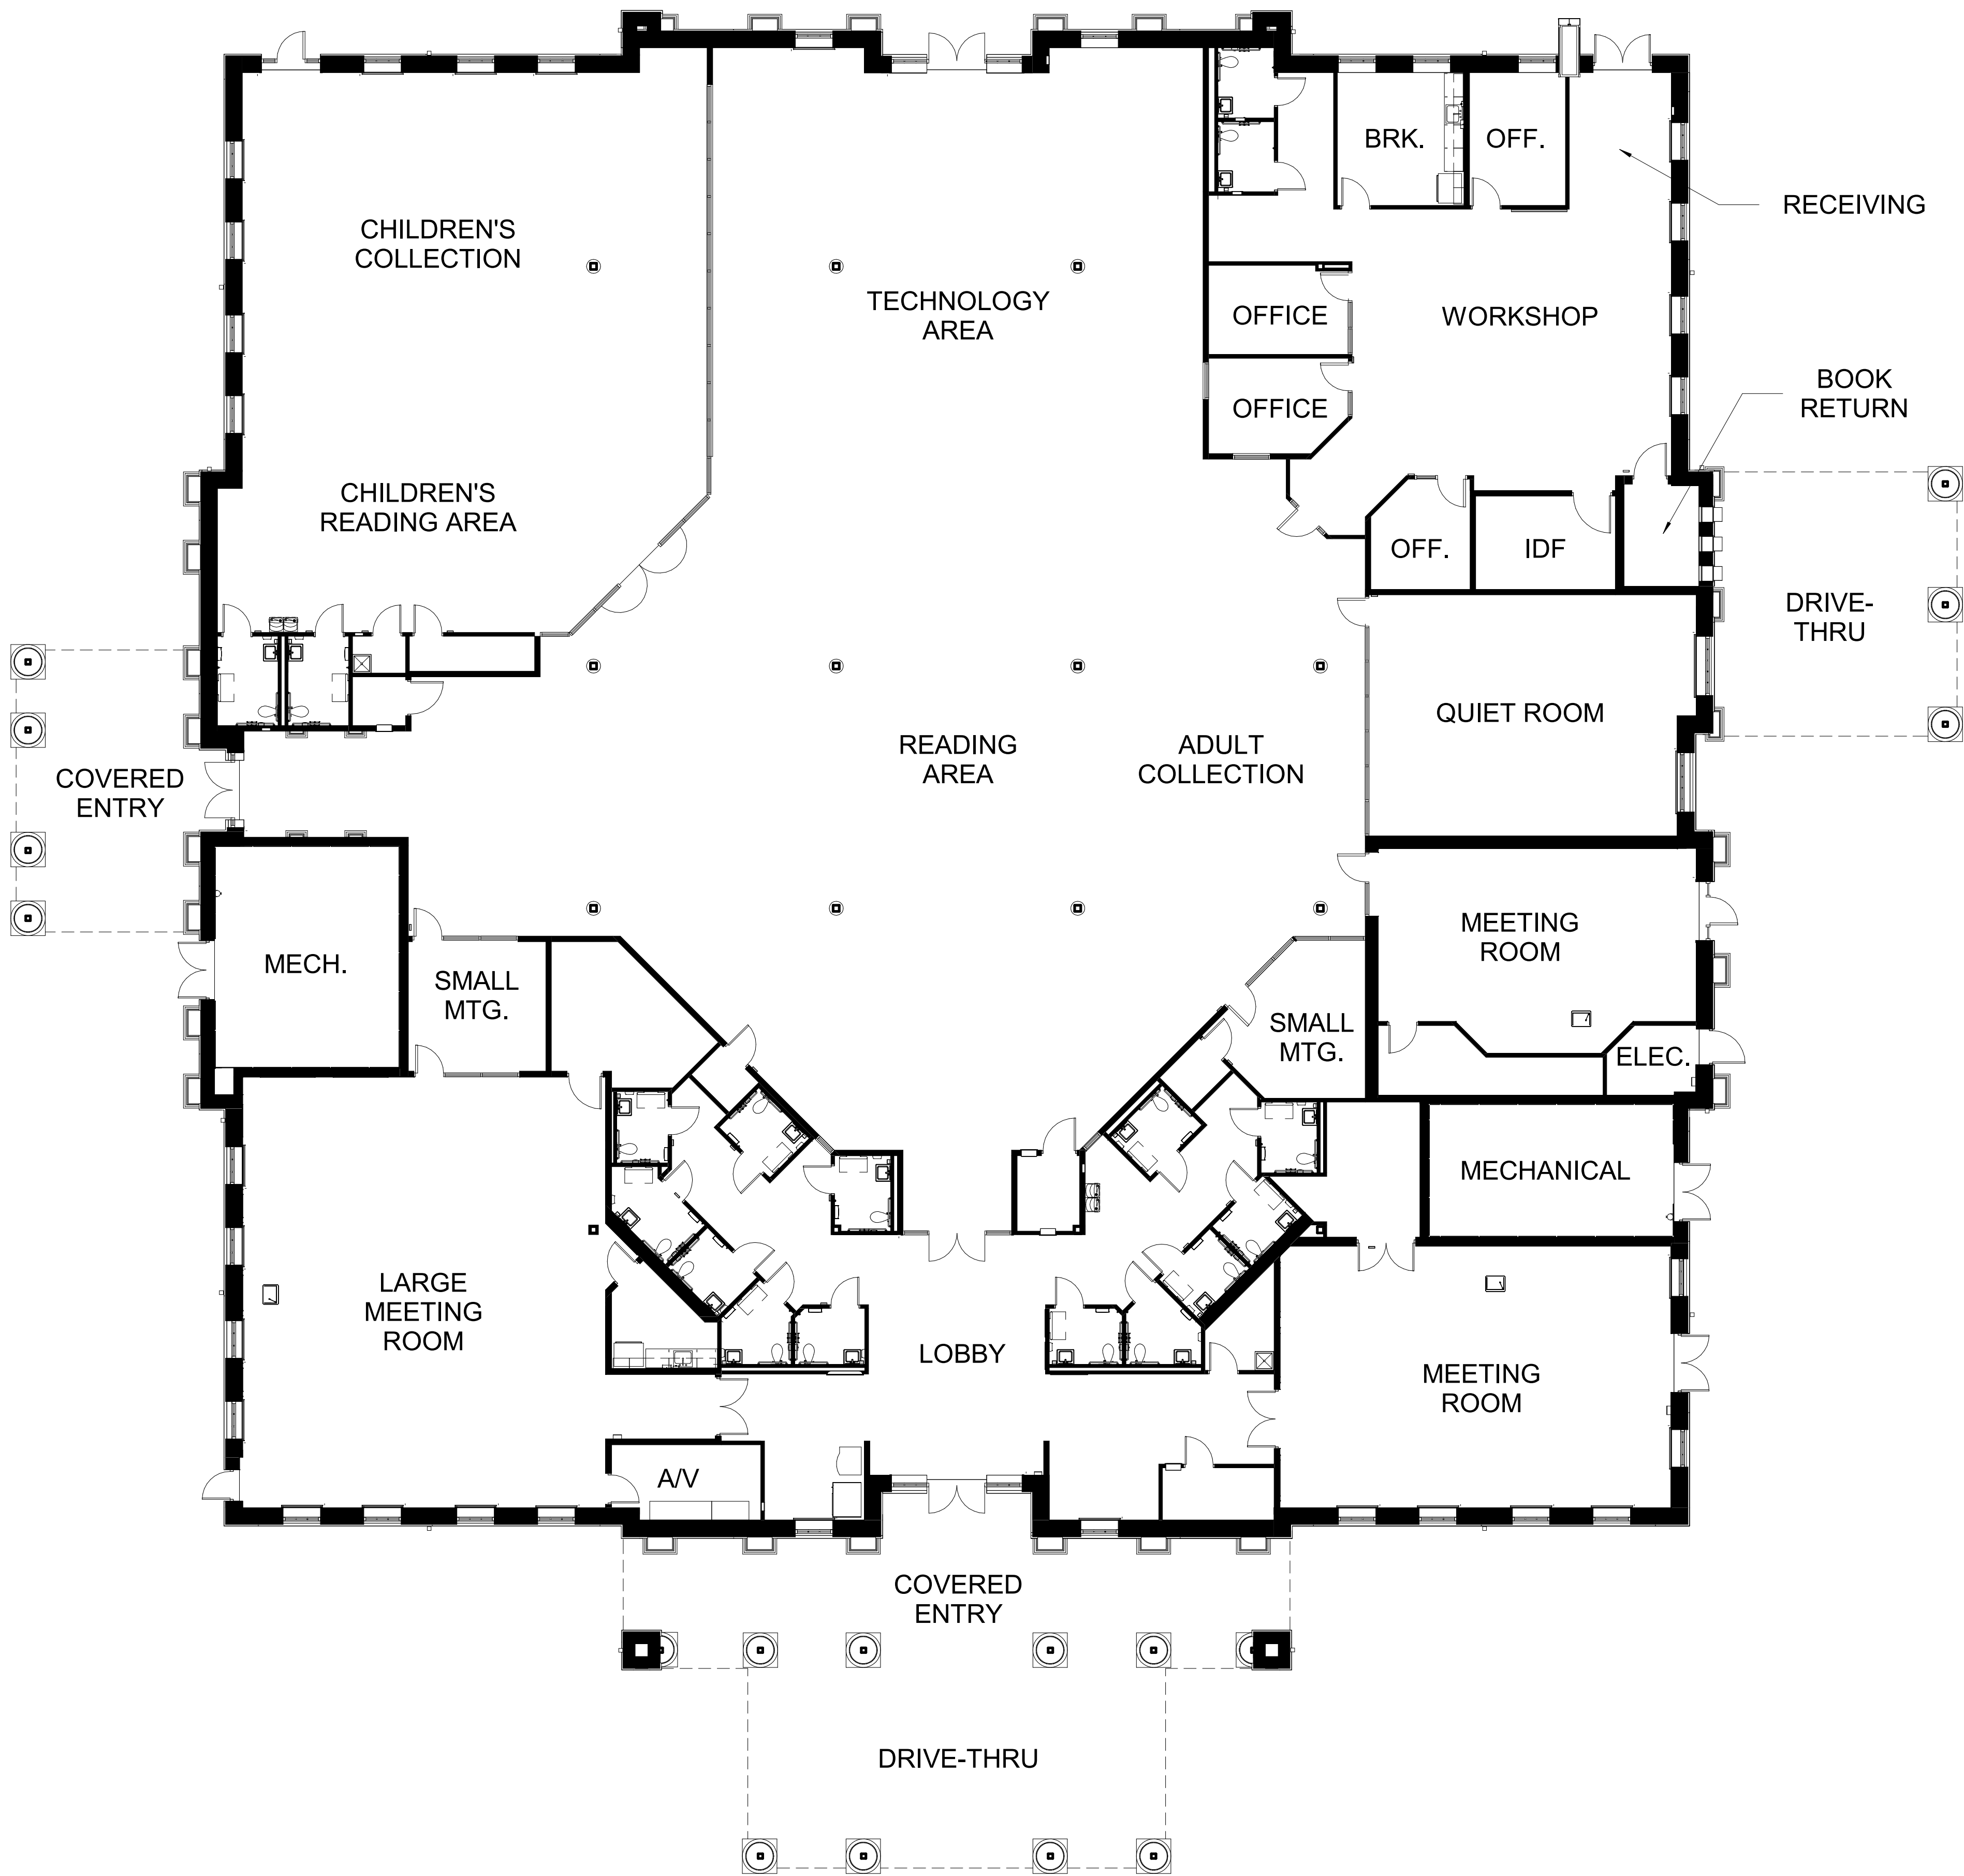

HILLSBOROUGH COUNTY
BRANDON LIBRARY
REPLACEMENT
304 W. LUMSDEN ROAD, BRANDON, FL
33511
50% CONSTRUCTION DOCUMENTS

Comm. No: 22068.00
Date: 04/02/2024
Drawn: ERU

Revisions		
No.	Date	Revision Description

TO THE BEST OF MY KNOWLEDGE, THE PLANS
AND SPECIFICATIONS COMPLY WITH THE
MINIMUM BUILDING CODES.

NAME:, LIC. #, DATE:
© 2024 HARVARD JOLLY, INC.
FLOOR PLAN

A-100

HARVARD • JOLLY | **PBJ**

CHOOSE "OFFICE ????" LOCATION PARAMETER
000.000.0000 | www.HarvardJolly.com | AR 0013140

CONSULTANT
LOGO HERE