


FILE PATH: Autodesk Docs\\22068.00 HC Brandon Library\\22068.00 Brandon_Library_ARCH_1\\23.rvt

PRINTED: 4/9/2024 5:23:15 AM

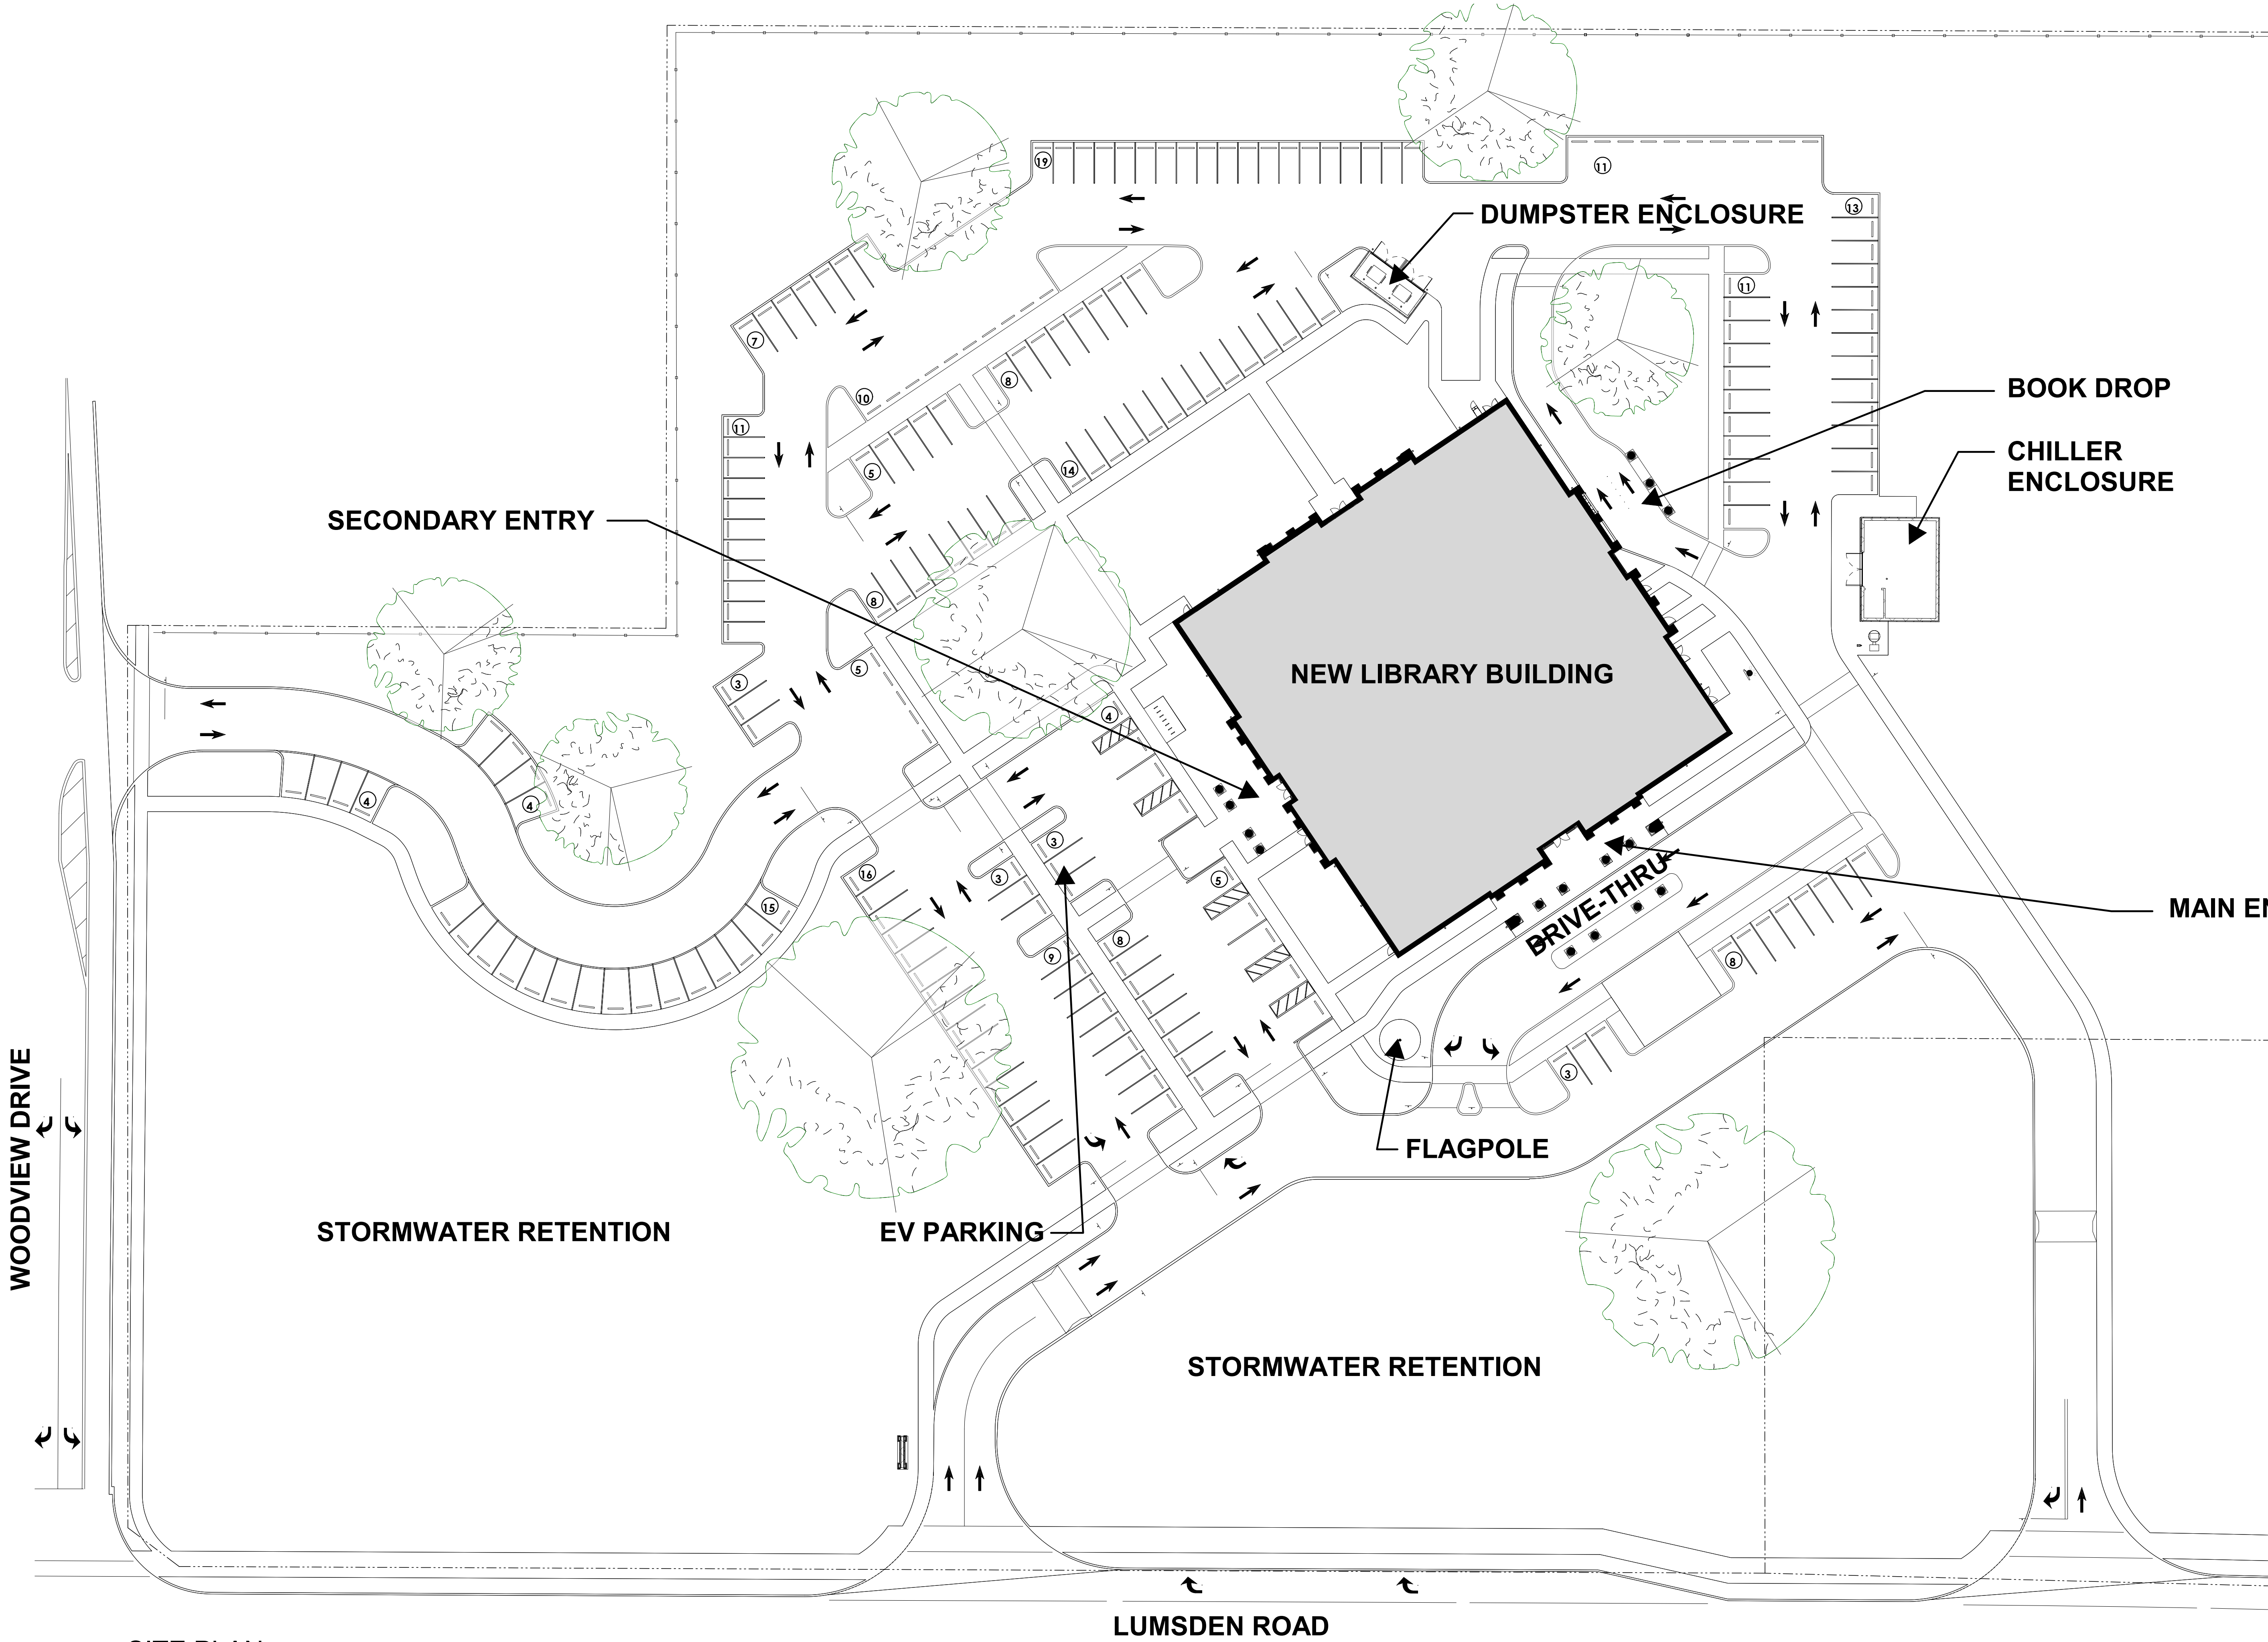

1 SITE PLAN
1" = 30'-0"

HILLSBOROUGH COUNTY
BRANDON LIBRARY
REPLACEMENT
304 W. LUMSDEN ROAD, BRANDON, FL
33511
50% CONSTRUCTION DOCUMENTS

Comm. No: 22068.00		
Date: 04/02/2024		
Drawn: TPP		
Revisions		
No.	Date	Revision Description

TO THE BEST OF MY KNOWLEDGE, THE PLANS
AND SPECIFICATIONS COMPLY WITH THE
MINIMUM BUILDING CODES.

NAME: LIC. #: DATE:
© 2024 HARVARD JOLLY, INC.
SITE PLAN

SA-003

CONSULTANT
LOGO HERE